


GENERAL NOTES:


1. All surfaces to be wood unless otherwise specified.
2. All "exposed" wood to be clear-coated Apple Ply.
3. All painted wood to be Baltic Birch.
4. Eased edges. No sharp corners.
5. Kydex Kick-plate color: Porch #53233

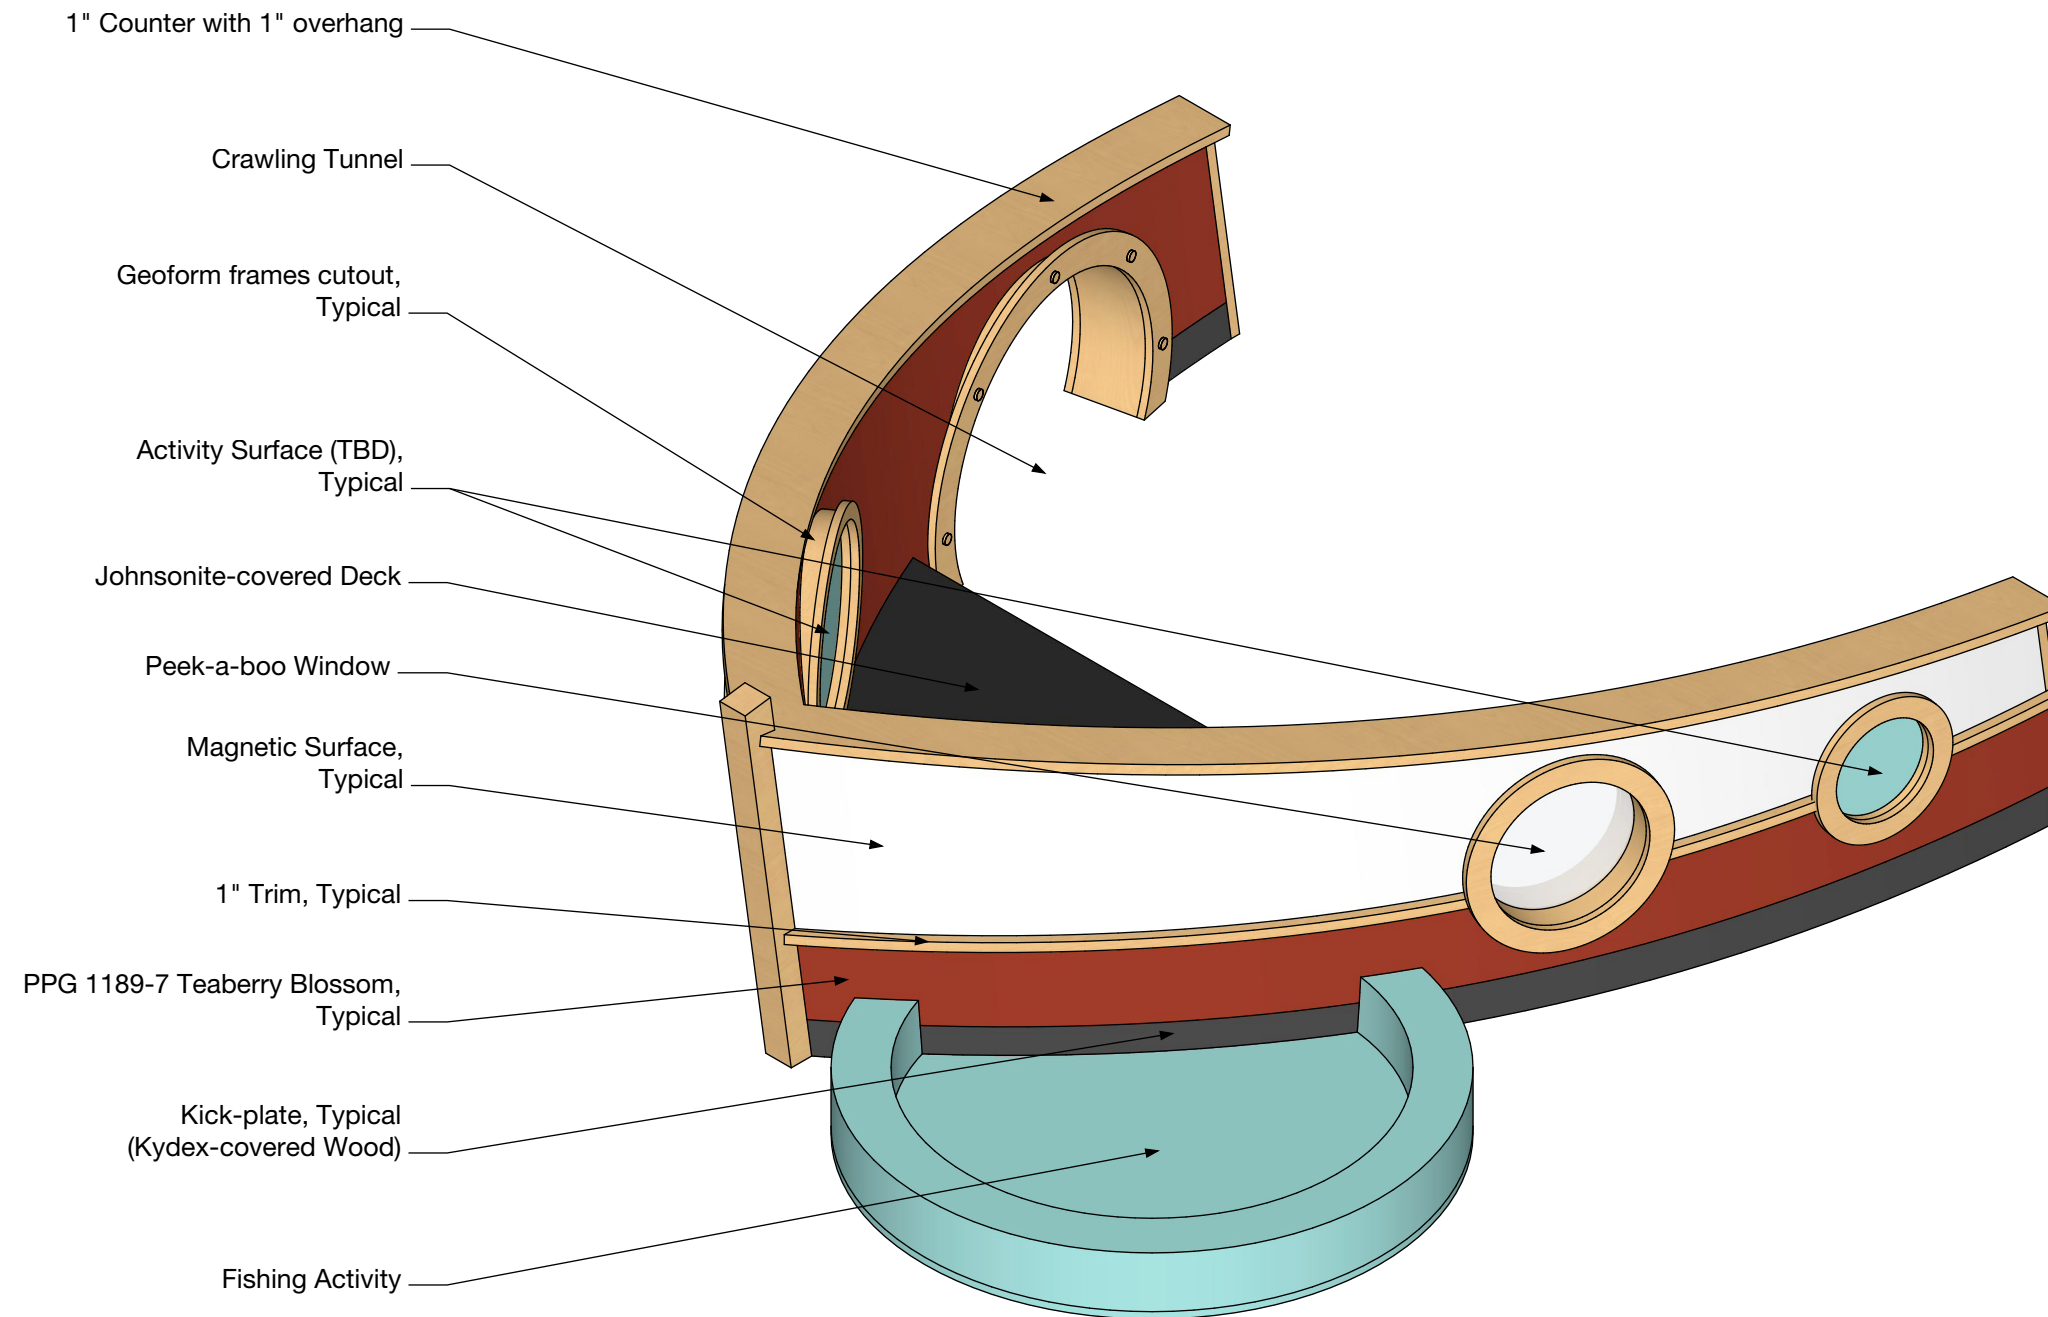

Isometric Elevation

Scale: 3/4" = 1'-0"



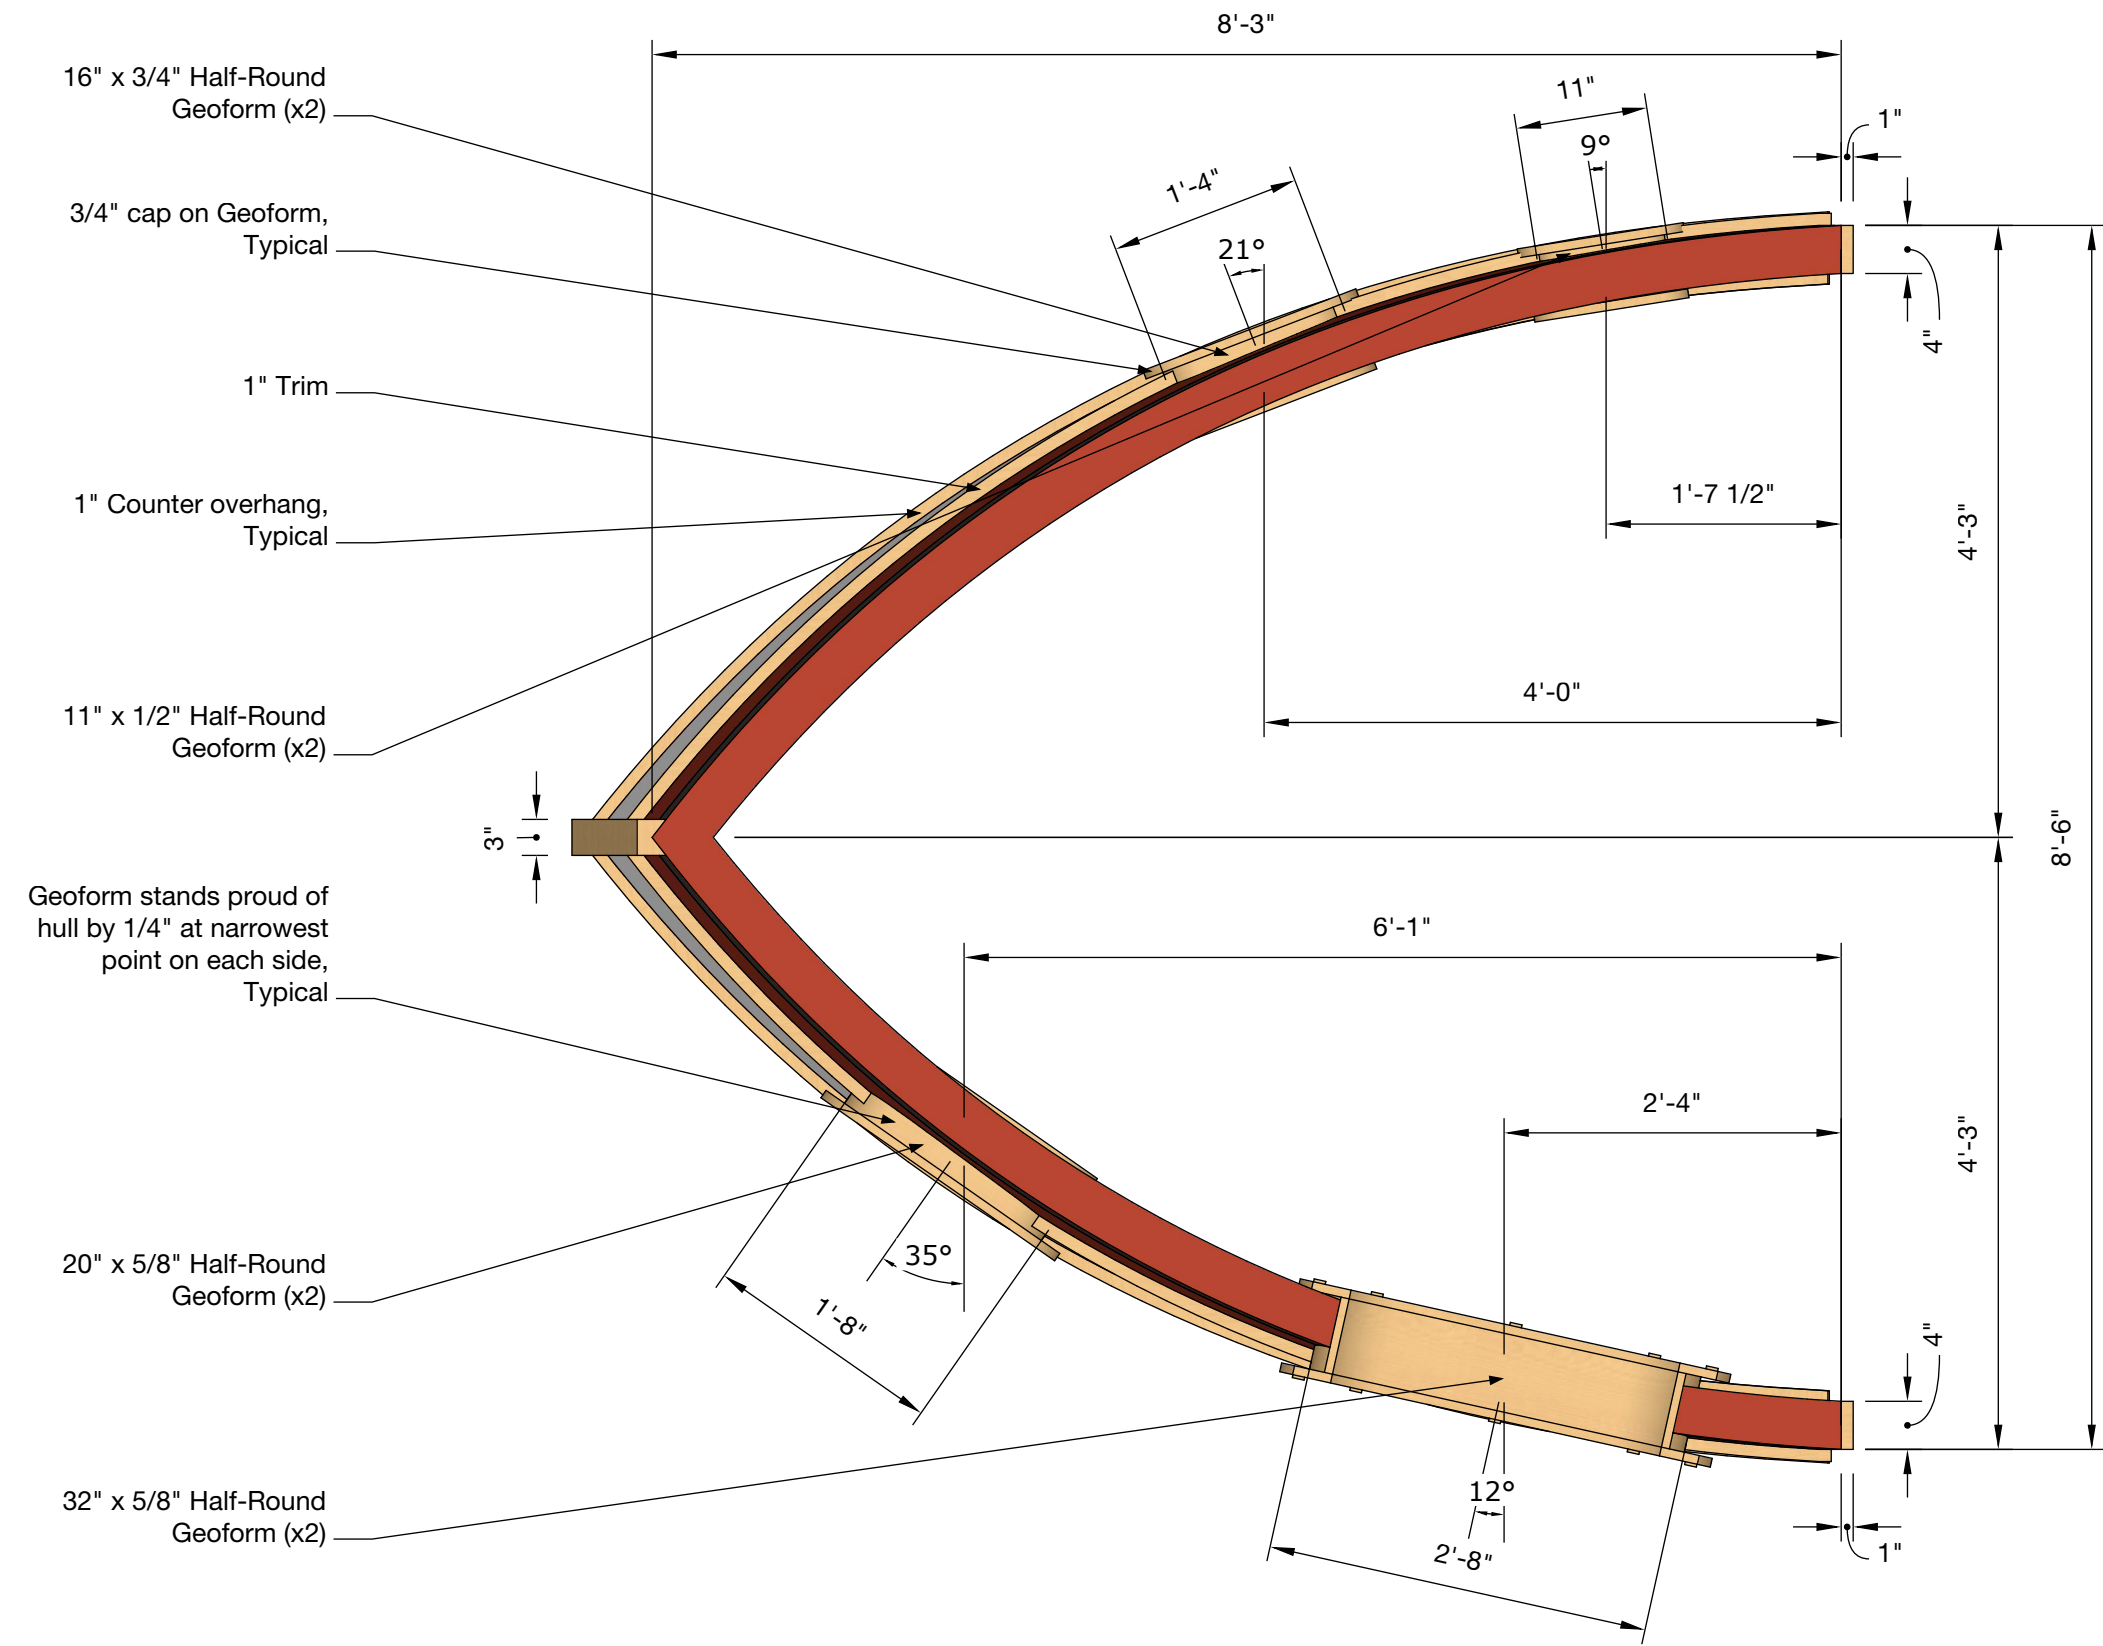


GENERAL NOTES:

1. All surfaces to be wood unless otherwise specified.
2. All "exposed" wood to be clear-coated Apple Ply.
3. All painted wood to be Baltic Birch.
4. Eased edges. No sharp corners.
5. NOT SHOWN IN THIS VIEW:
 - Deck
 - Fishing Activity

Bottom Elevation


Scale: 3/4" = 1'-0"



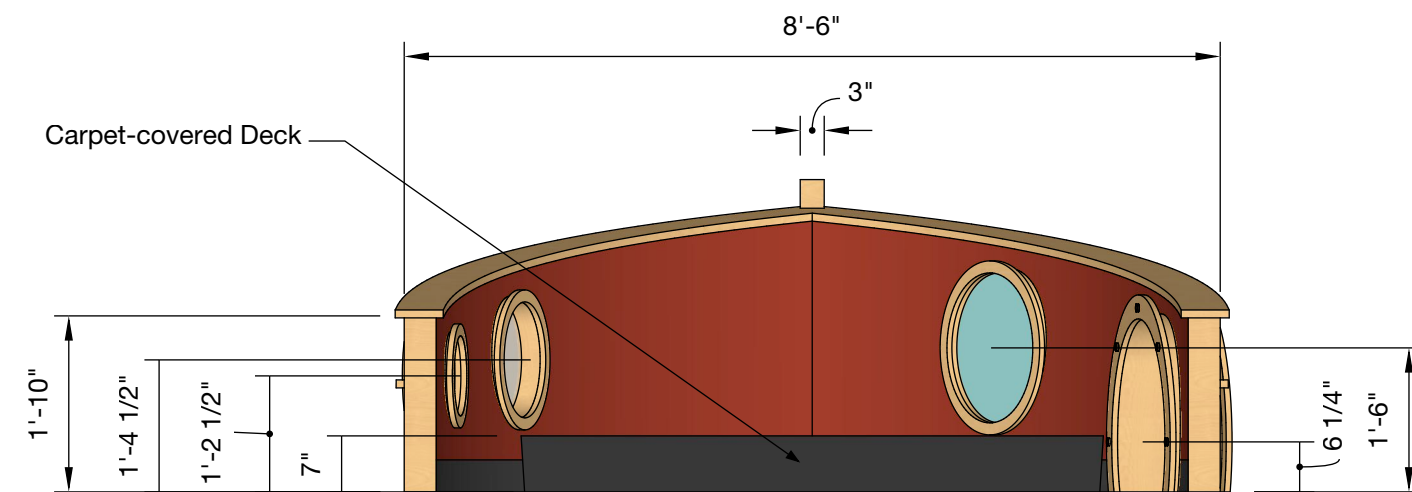

Front Elevation

Scale: 1/2" = 1'-0"

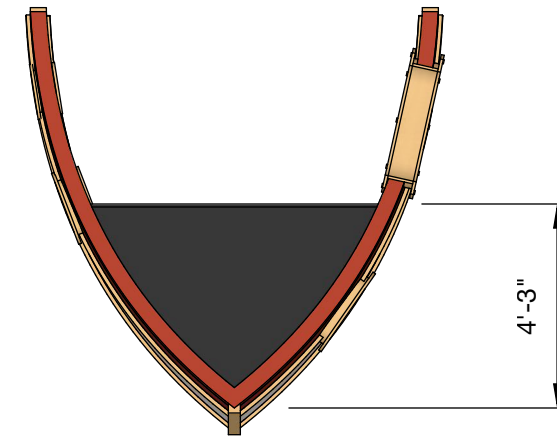


Bottom Elevation

Scale: 1/4" = 1'-0"


GENERAL NOTES:

1. All surfaces to be wood unless otherwise specified.
2. All "exposed" wood to be clear-coated Apple Ply.
3. All painted wood to be Baltic Birch.
4. Eased edges. No sharp corners.
5. Kydex Kick-plate color: Porch #53233
6. NOT SHOWN IN THIS VIEW:
- Fishing Activity

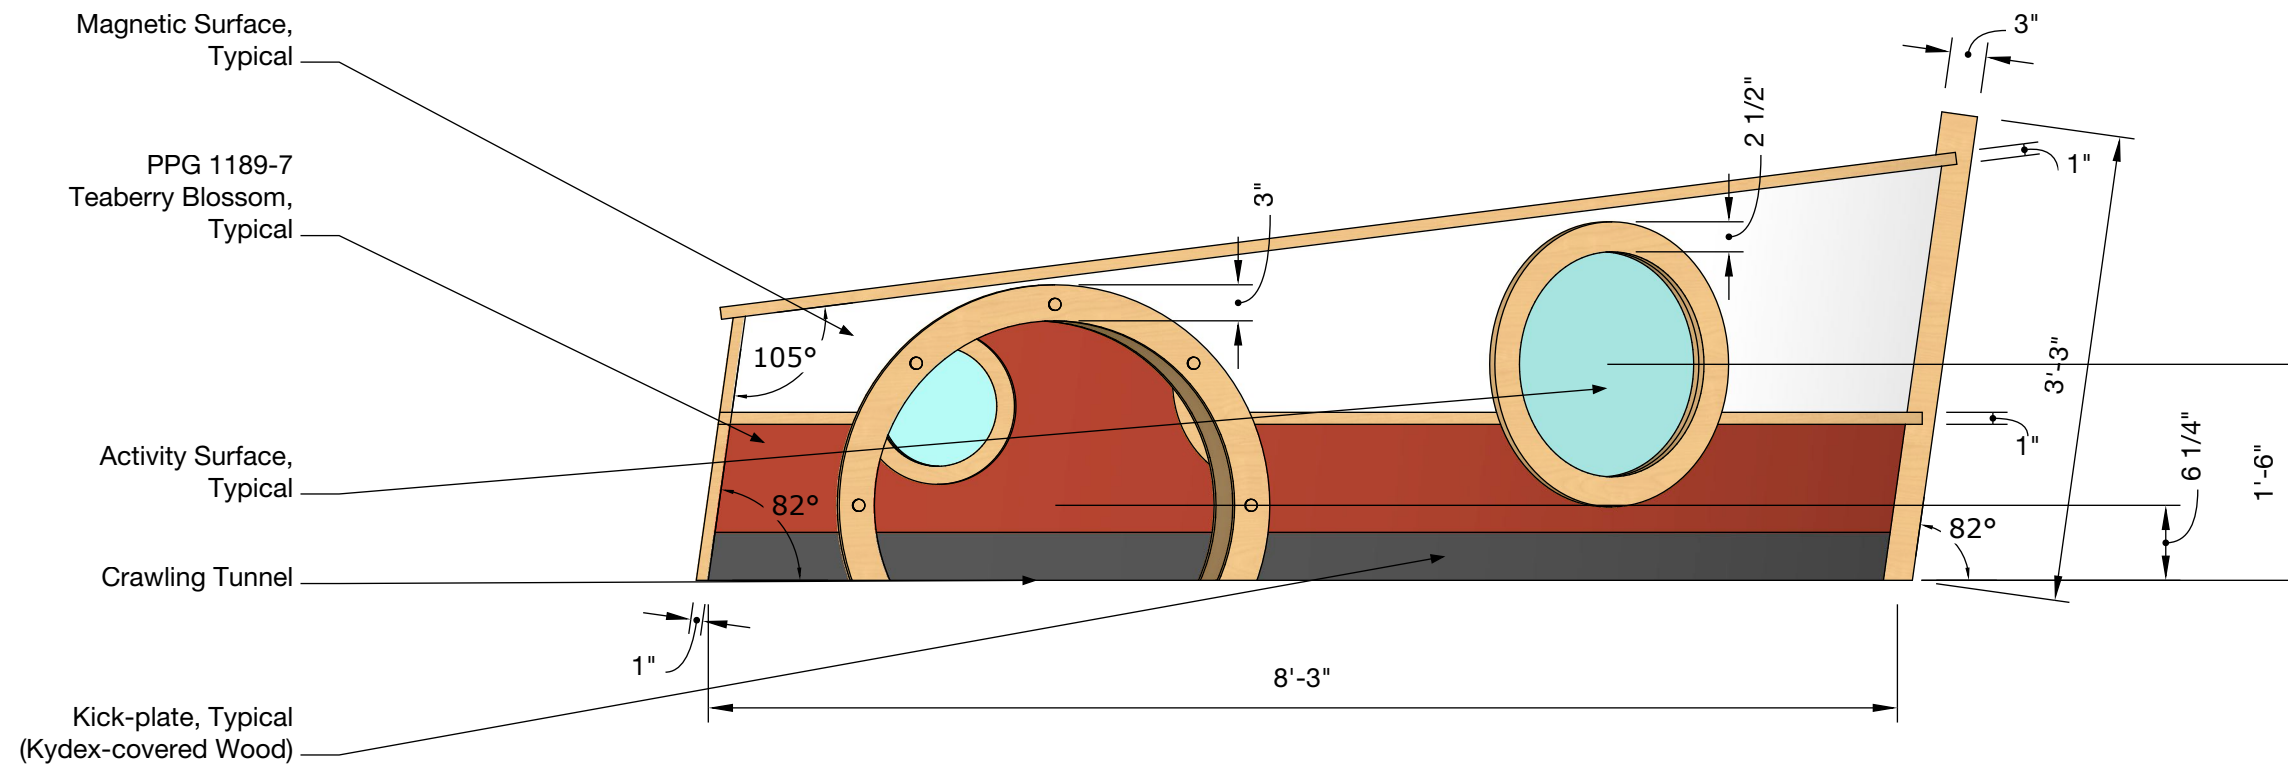

Right Elevation

Scale: 3/4" = 1'-0"

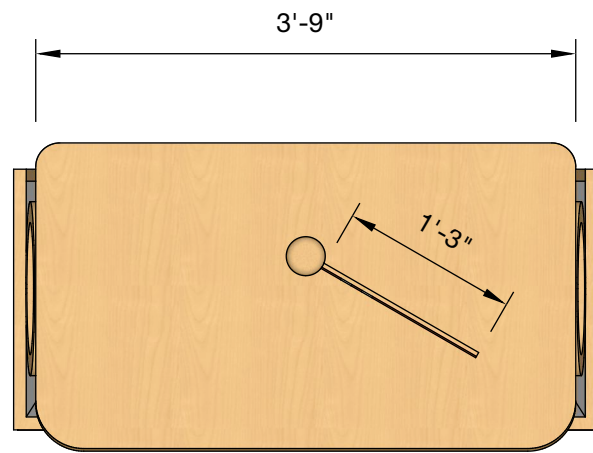

Top Elevation

Scale: 3/4" = 1'-0"



GENERAL NOTES:

1. All surfaces to be wood unless otherwise specified.
2. All "exposed" wood to be clear-coated Apple Ply.
3. All painted wood to be Baltic Birch.
4. Eased edges. No sharp corners.
5. Kydex Kick-plate color: Porch #53233

Flag Graphic (removable)
and Backer Panel

Mast

Clear-coated Apple Ply,
Typical


1 3/4" Window Trim,
Typical

PPG XXXX-X NAME,
Typical

1" Trim, Typical


PPG 1189-7
Teaberry Blossom,
Typical

Kick-plate, Typical
(Kydex-covered Wood)

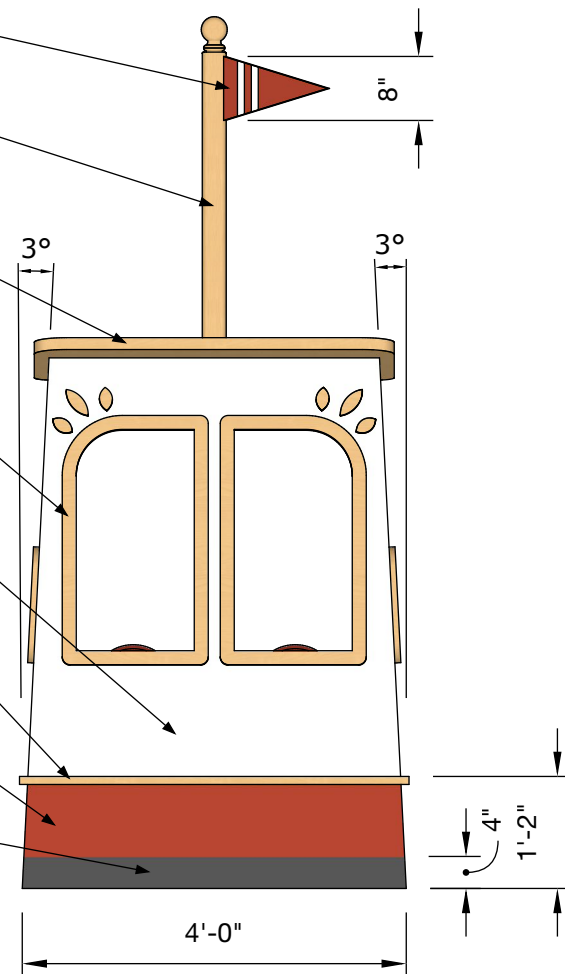


Front Elevation

Scale: 1/2" = 1'-0"

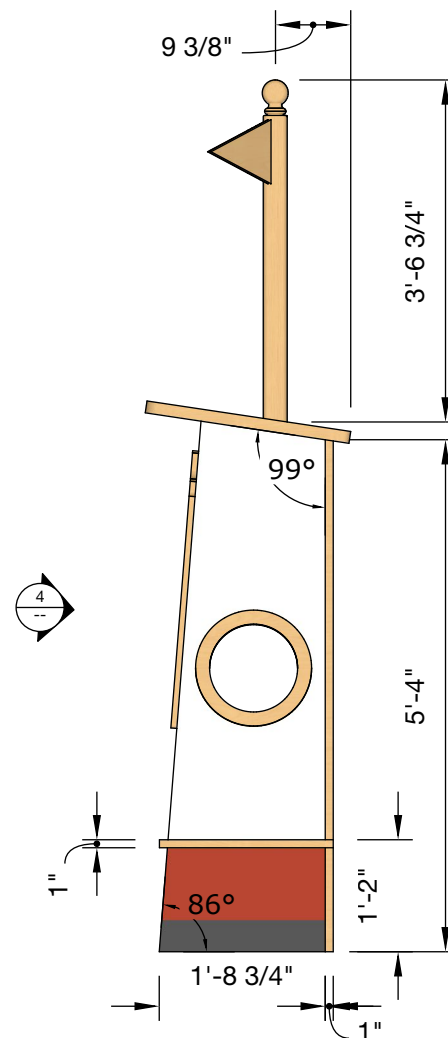

Right Elevation


Scale: 1/2" = 1'-0"

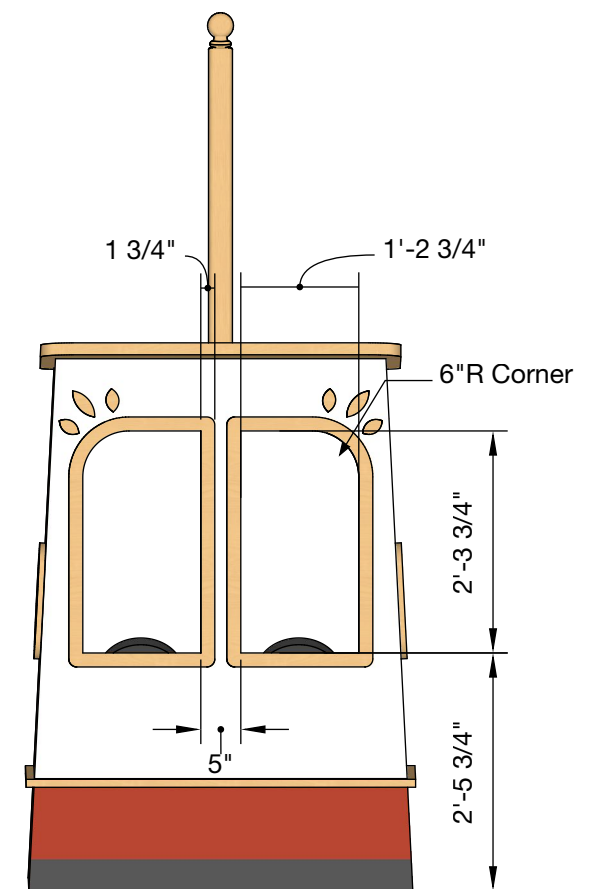

Front Elevation (ALIGNED)

Scale: 1/2" = 1'-0"



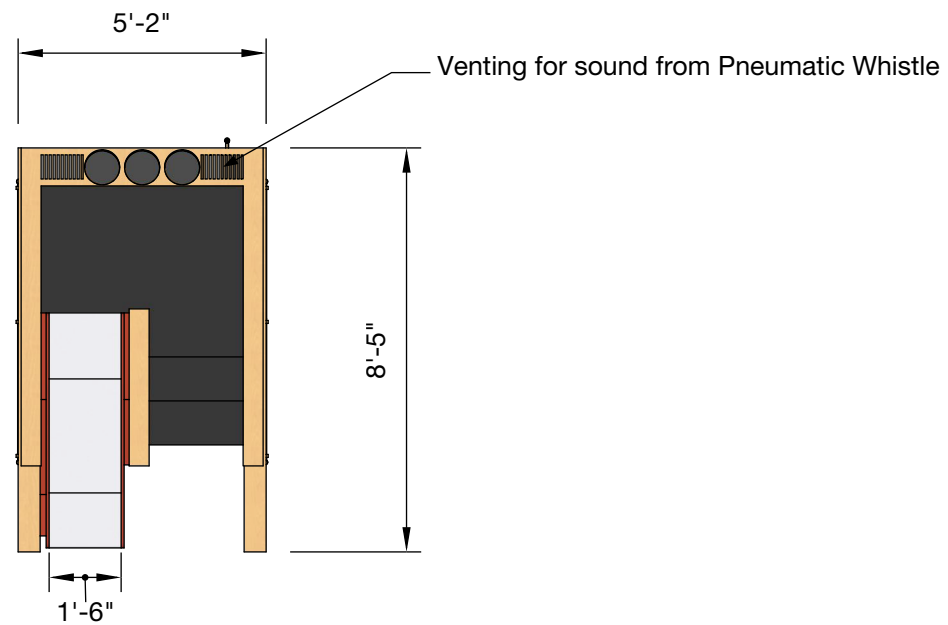


Top Elevation

Scale: 1/2" = 1'-0"




GENERAL NOTES:

1. All surfaces to be wood unless otherwise specified.
2. All "exposed" wood to be clear-coated Apple Ply.
3. All painted wood to be Baltic Birch.
4. Eased edges. No sharp corners.
5. Kydex Kick-plate color: Porch #53233
6. Pneumatic whistle to be installed between back walls of structure.
Dimensions: 6" x 9" x 14"

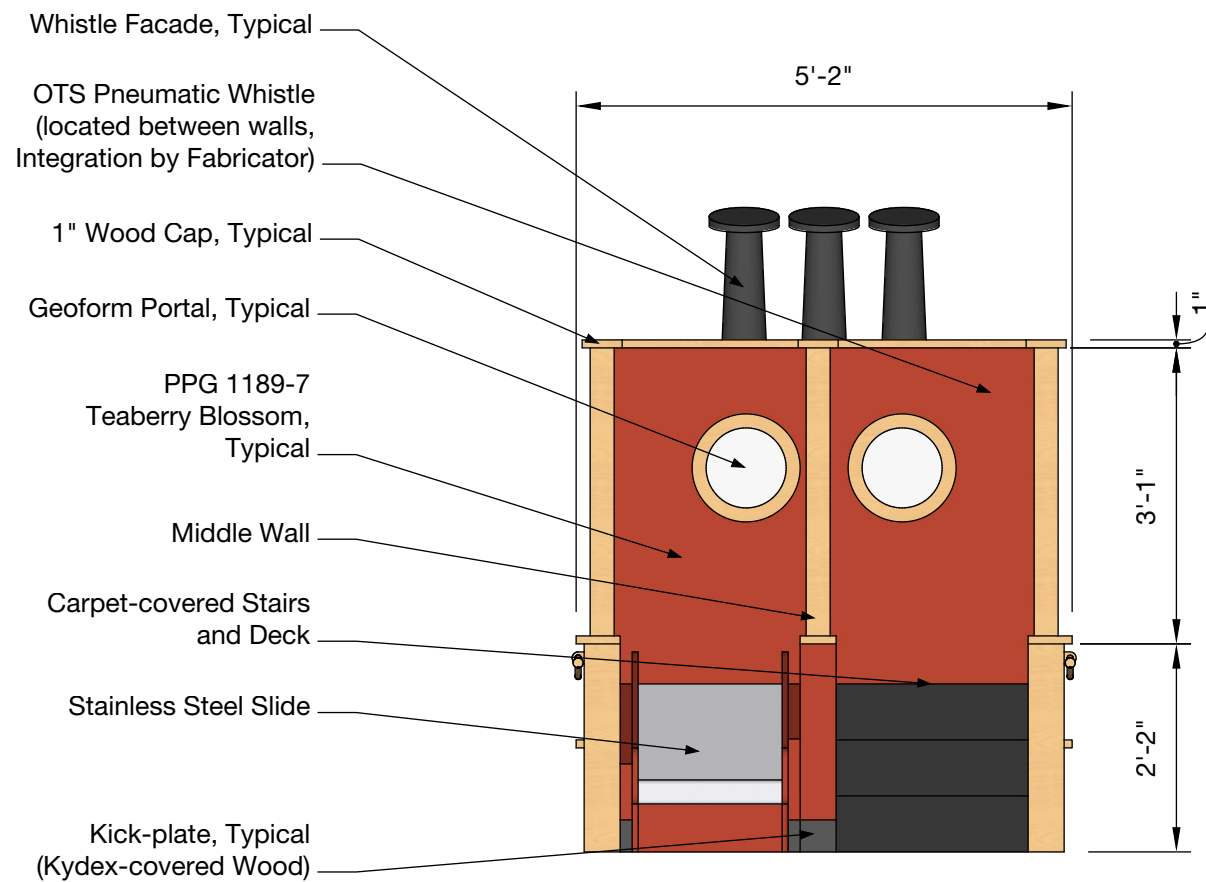

Front Elevation

Scale: 1/2" = 1'-0"

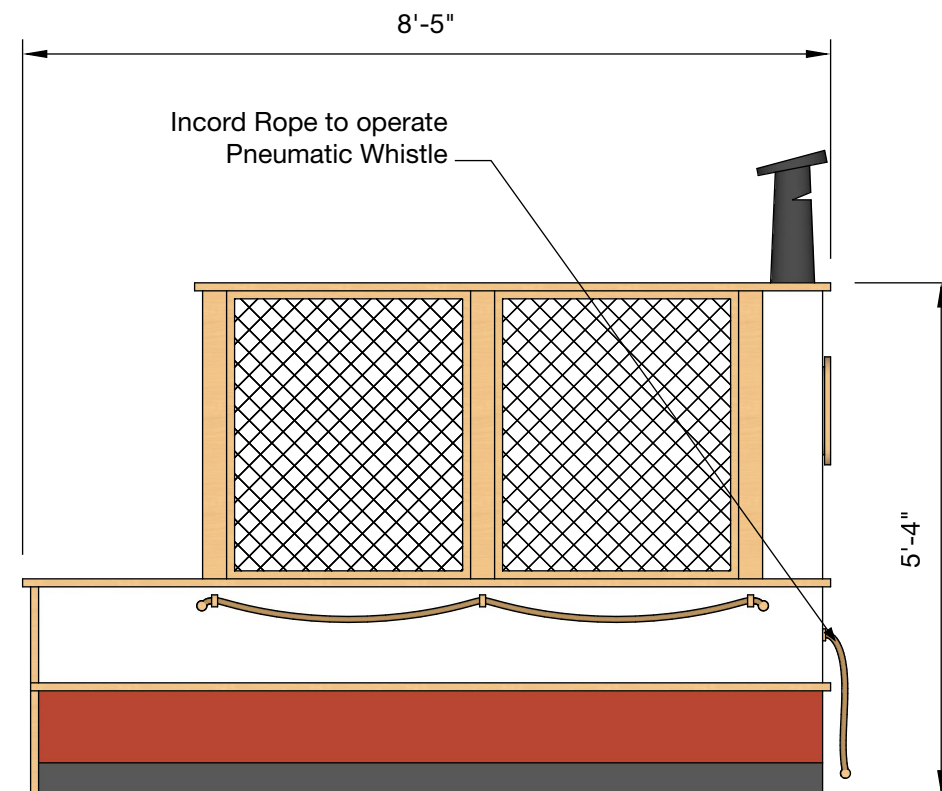


Right Elevation

Scale: 3/4" = 1'-0"



GENERAL NOTES:


- 1. All surfaces to be wood unless otherwise specified.
- 2. All "exposed" wood to be clear-coated Apple Ply.
- 3. All painted wood to be Baltic Birch.
- 4. Eased edges. No sharp corners.
- 5. Kydex Kick-plate color: Porch #53233
- 6. Pneumatic whistle to be installed between back walls of structure.
Dimensions: 6" x 9" x 14"

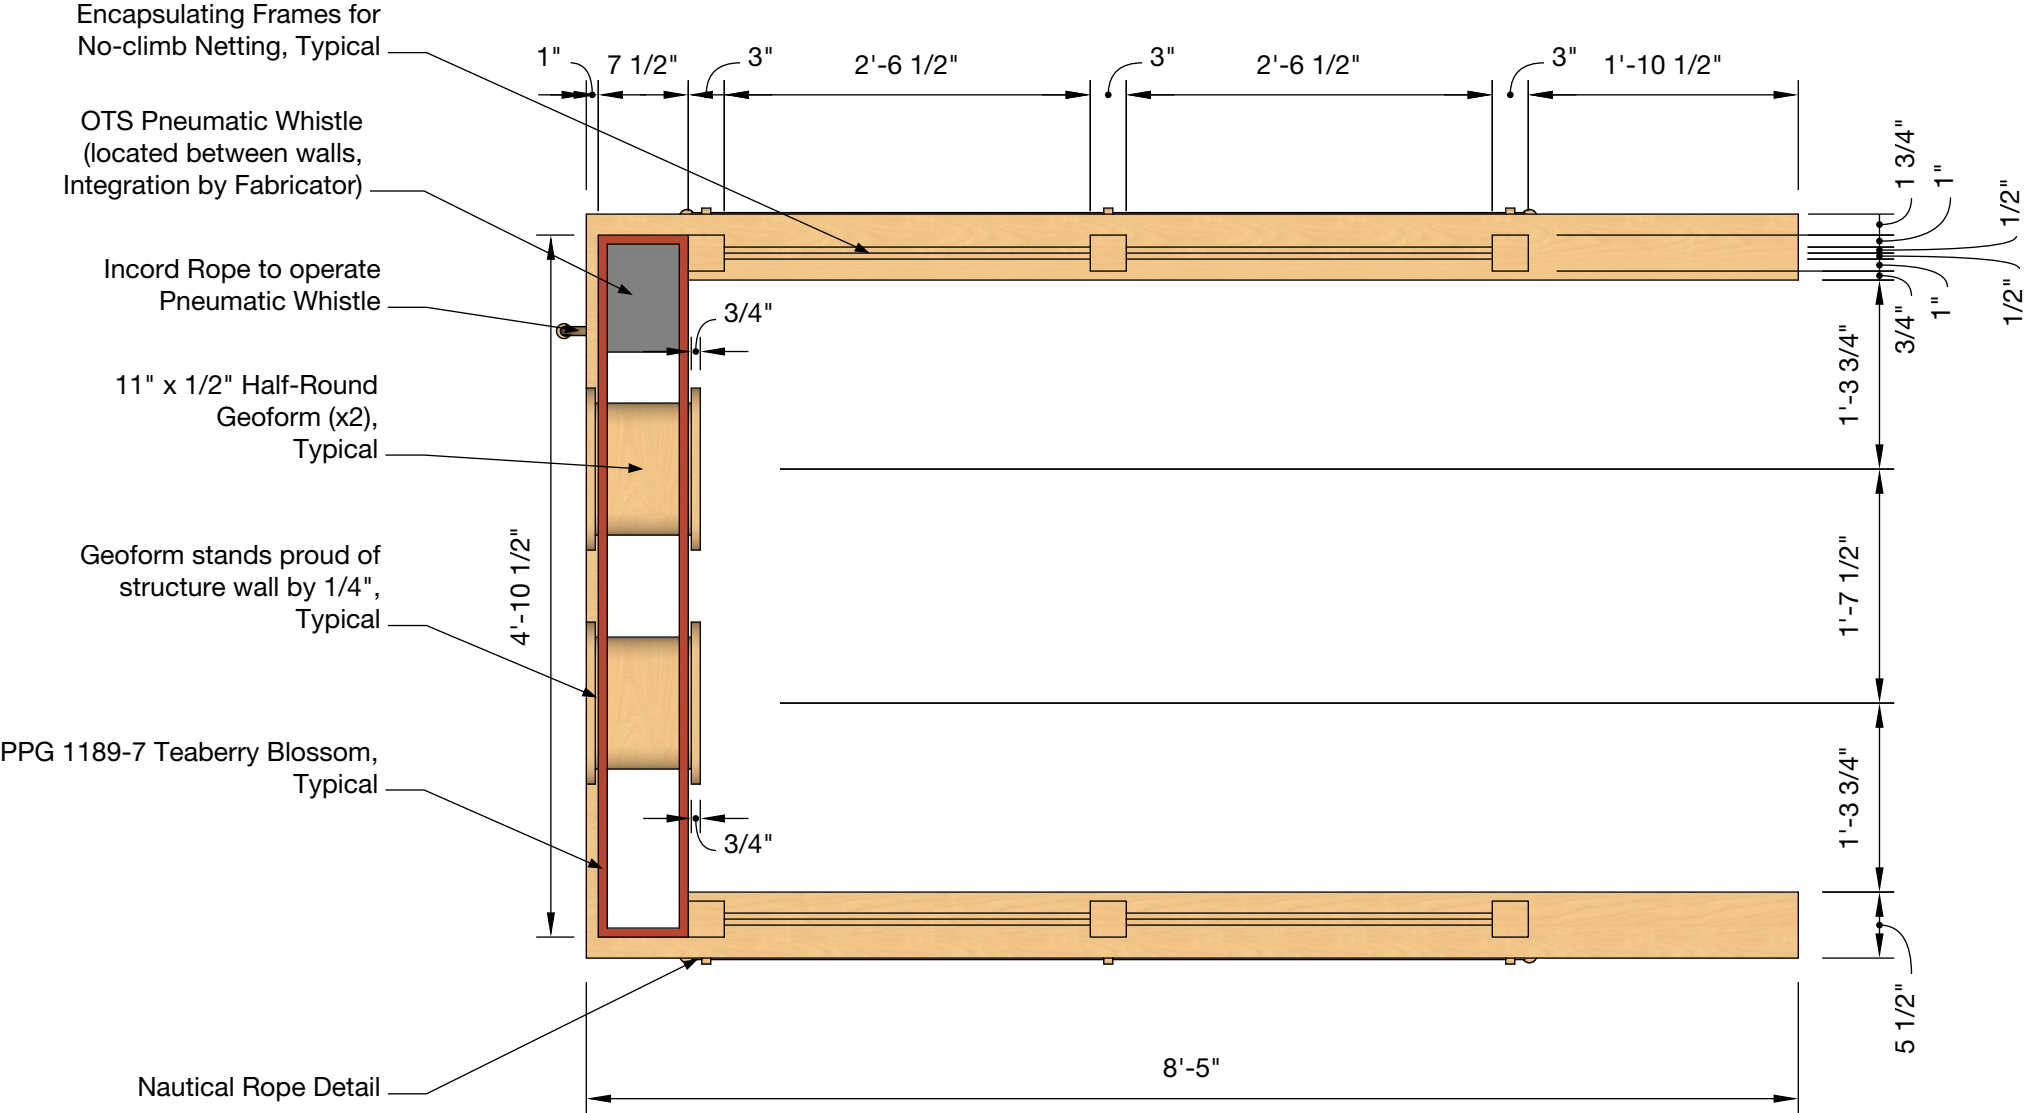

Top Elevation


Scale: 3/4" = 1'-0"



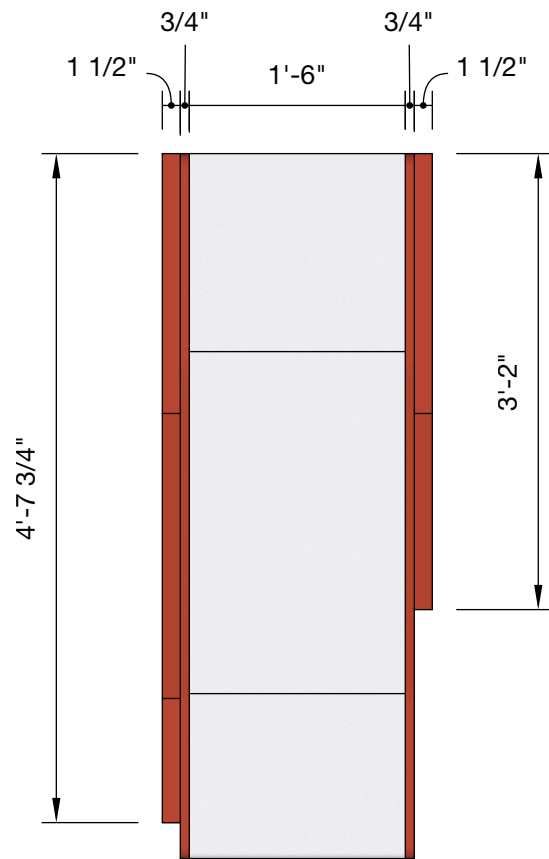

Top Elevation

Scale: 3/4" = 1'-0"

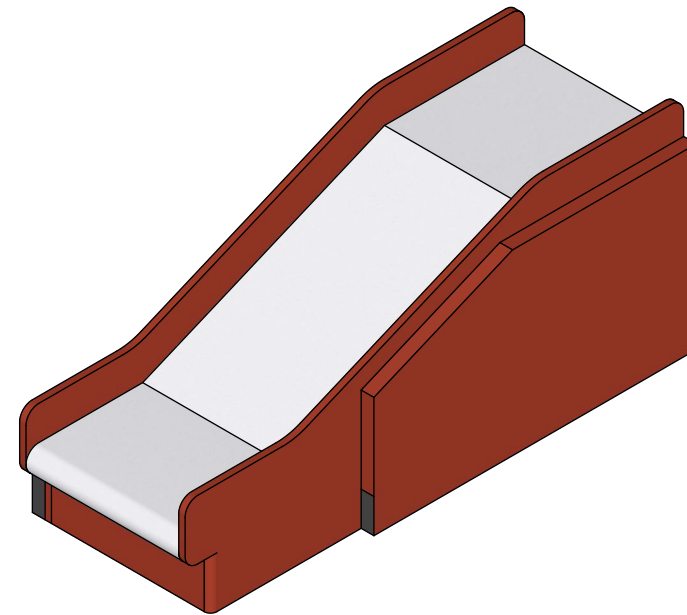


Isometric Elevation

Scale: 3/4" = 1'-0"


GENERAL NOTES:

1. All surfaces to be wood unless otherwise specified.
2. All "exposed" wood to be clear-coated Apple Ply.
3. All painted wood to be Baltic Birch.
4. Eased edges. No sharp corners.
5. Kydex Kick-plate color: Porch #53233

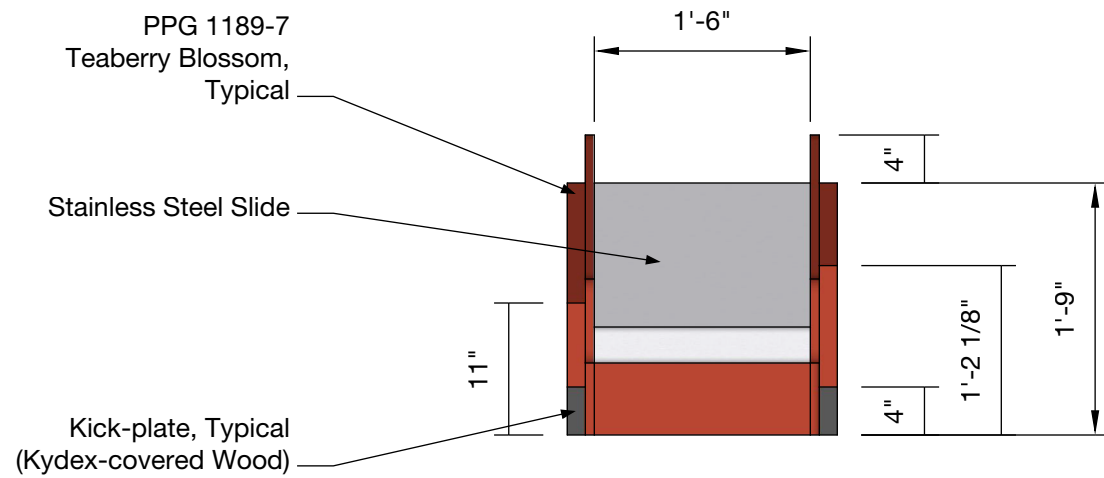


Front Elevation

Scale: 3/4" = 1'-0"

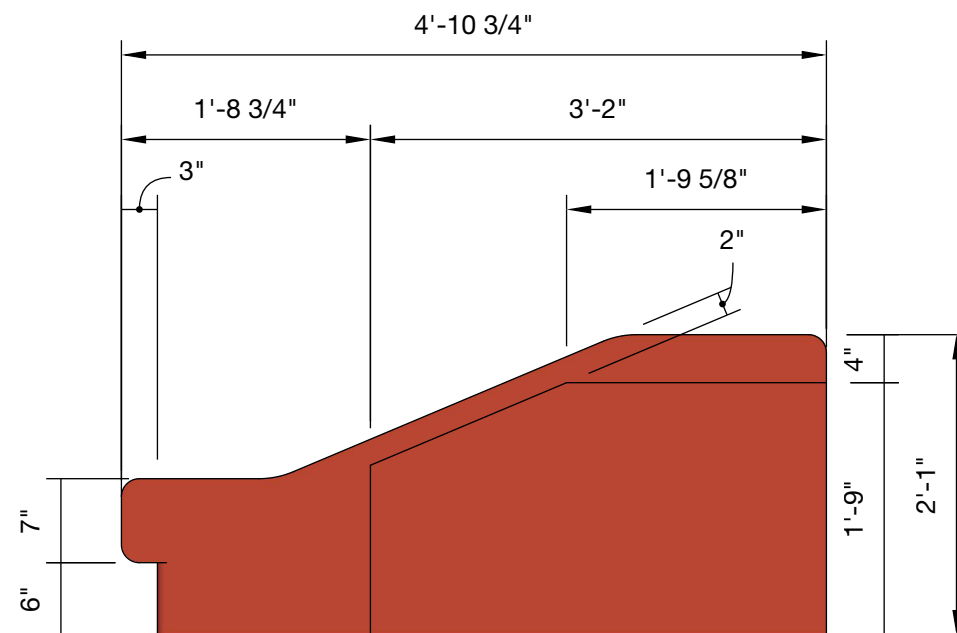


Right Elevation

Scale: 3/4" = 1'-0"

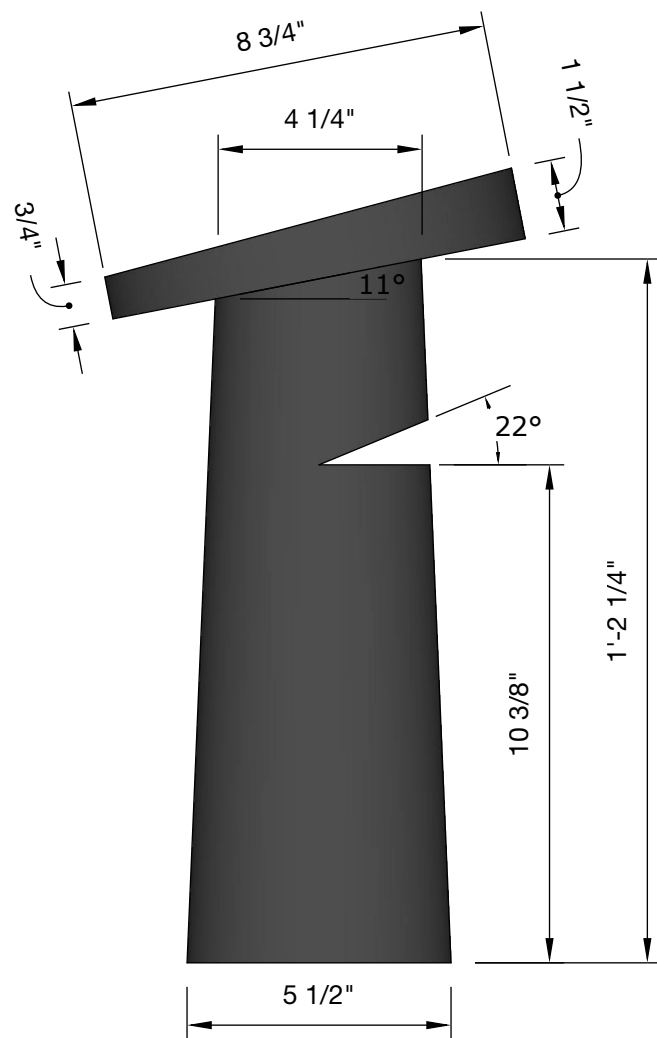

Left Elevation

Scale: 3" = 1'-0"

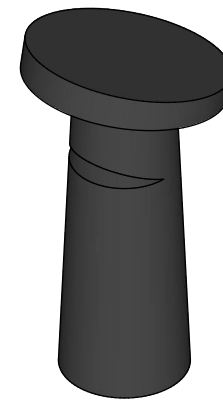


Isometric Elevation

Scale: 1 1/2" = 1'-0"



GENERAL NOTES:

1. All surfaces to be wood unless otherwise specified.
2. All "exposed" wood to be clear-coated Apple Ply.
3. All painted wood to be Baltic Birch.
4. Eased edges. No sharp corners.
5. Kydex Kick-plate color: Porch #53233
6. Quantity: 3

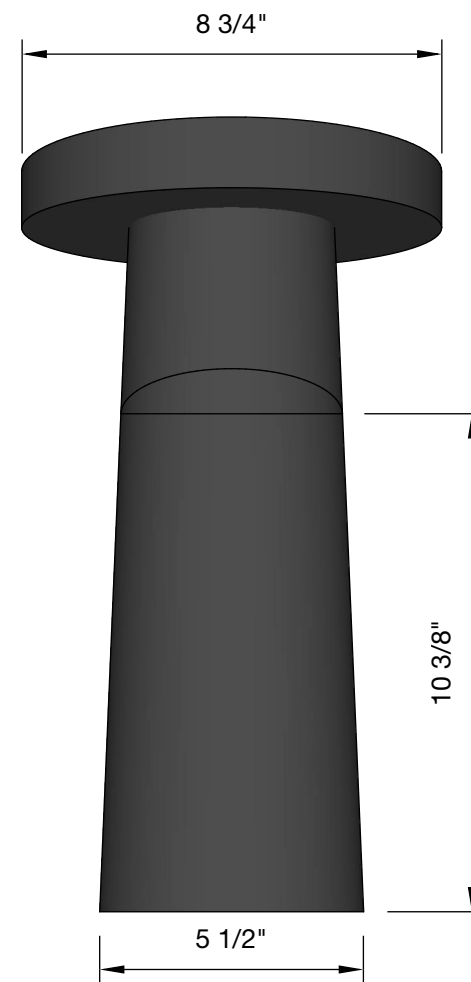

Front Elevation

Scale: 3" = 1'-0"

